


SECOND FLOOR PLAN
 1/8"=1'-0" 4368 SQ.FT.

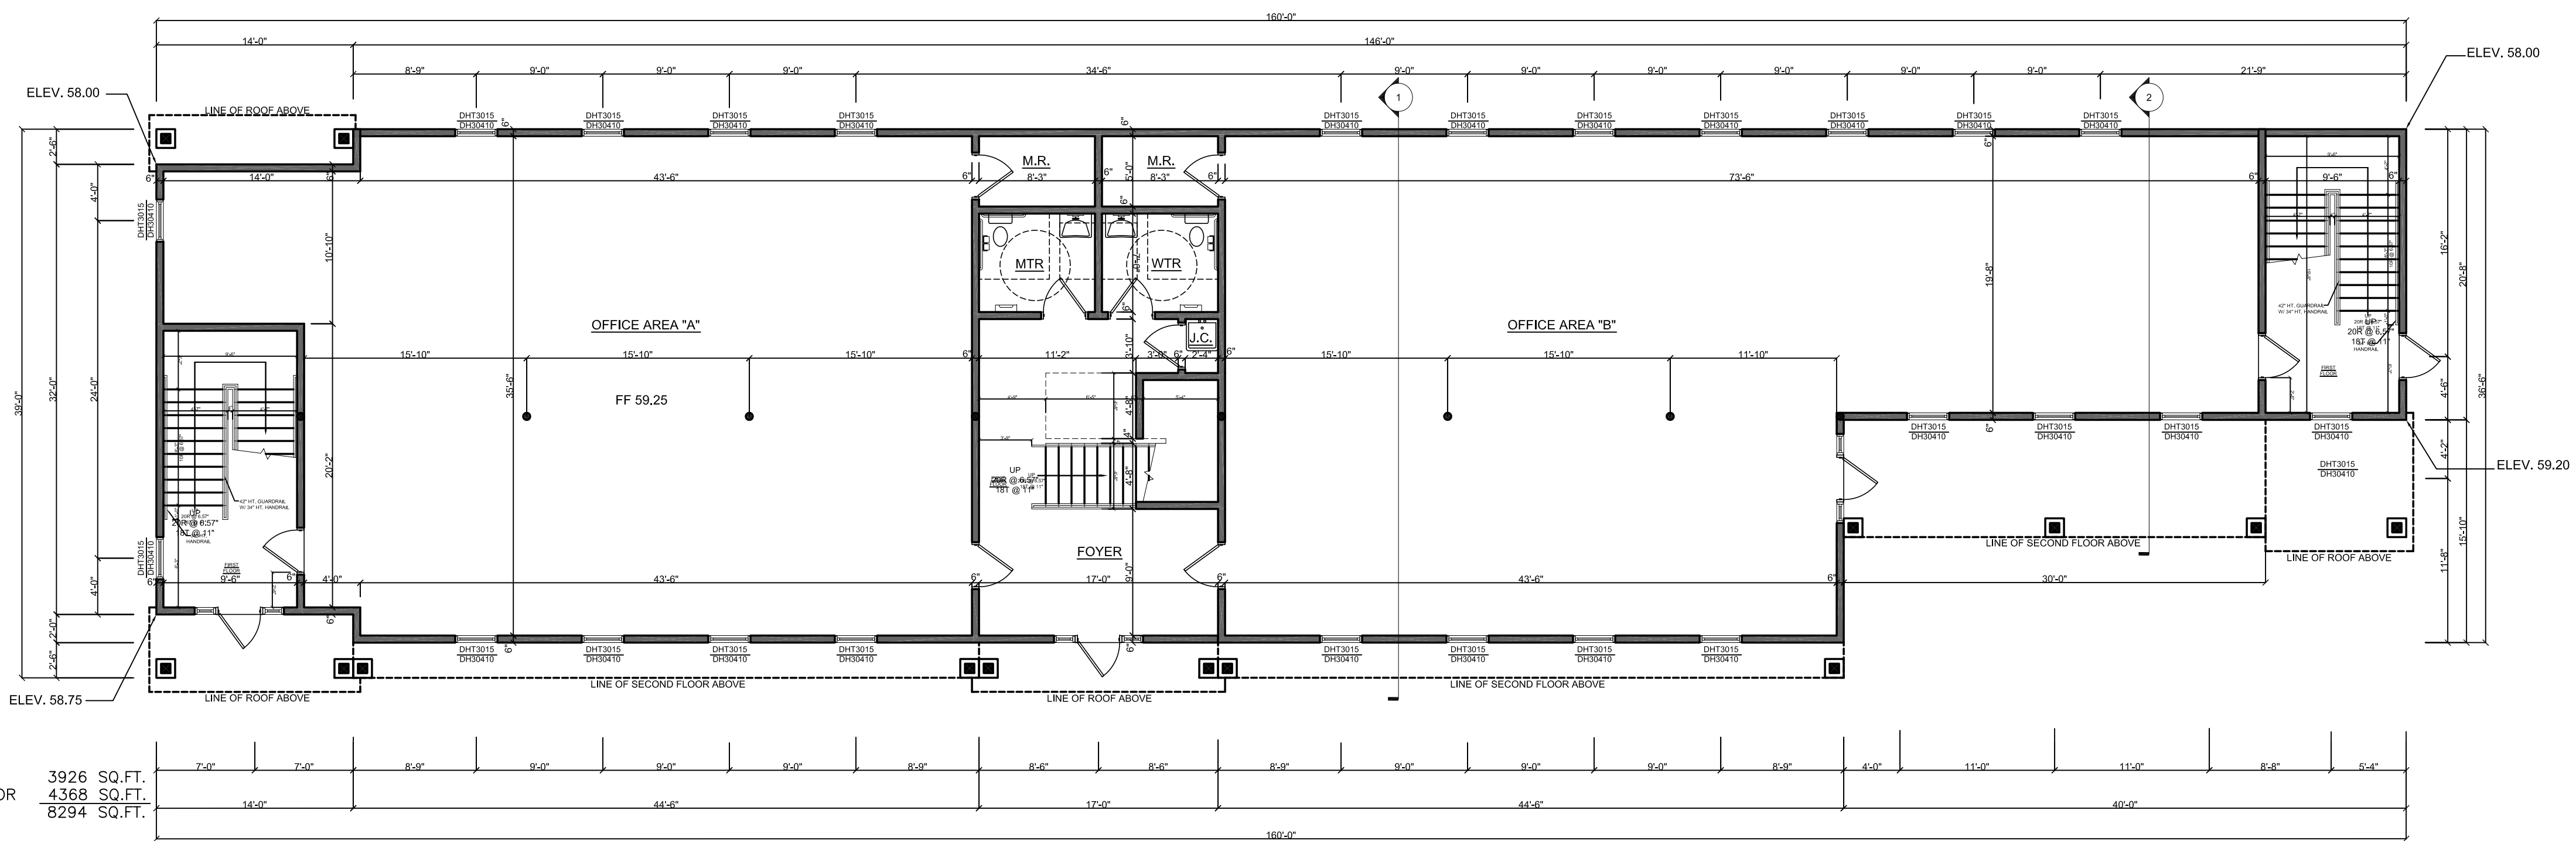

FIRST FLOOR 3926 SQ.FT.
 SECOND FLOOR 4368 SQ.FT.
 TOTAL 8294 SQ.FT.

FIRST FLOOR PLAN
 1/8"=1'-0" 3926 SQ.FT.

REVISIONS	DATE	BY
05/21/08	E.K.	
06/10/08	HSH	