


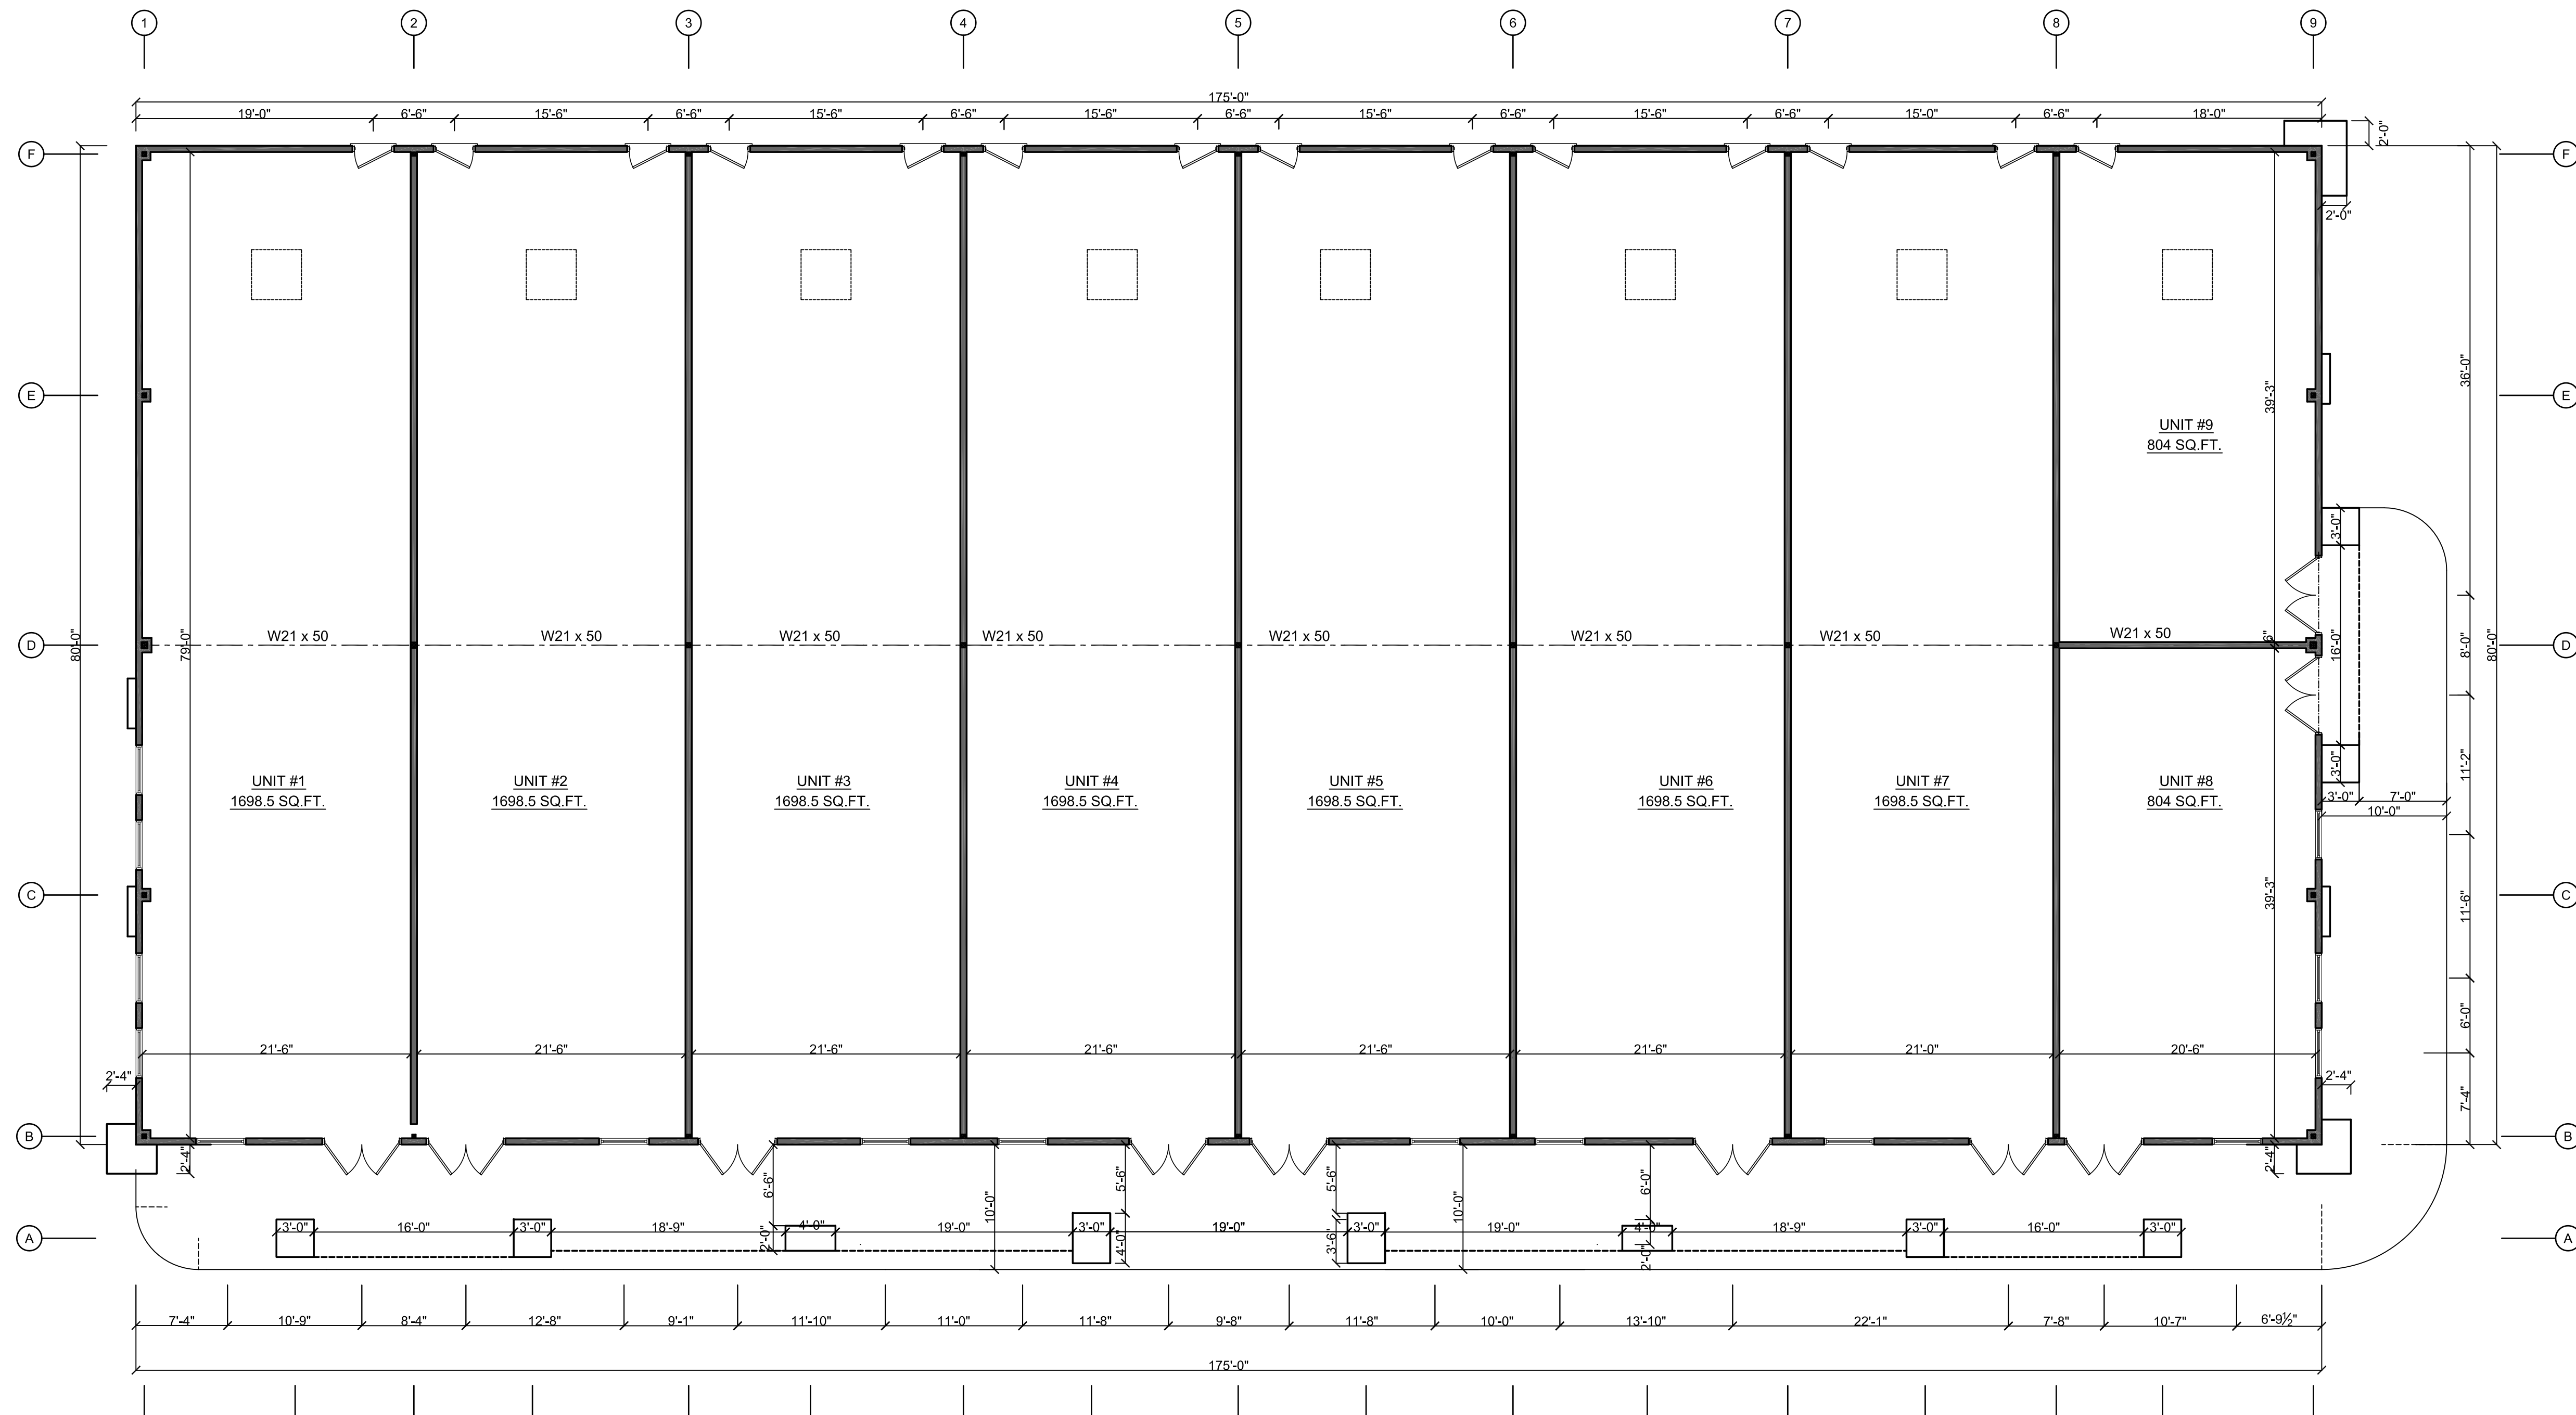


PROPOSED PLANS FOR:
SHOPS AT LAUREL SPRINGS
GLOUSTER TOWNSHIP, NEW JERSEY

REVISIONS	

CONTRACT NO.	08/207
DRAWN BY	WJW
CHECKED BY	HSH
DATE	2/5/09

SHEET NO.

of

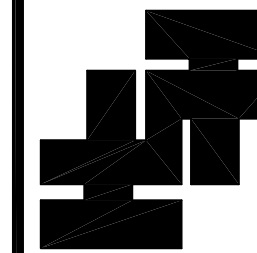

HARRY S. HARPER
ARCHITECT & PLANNER
154 NEW JERSEY AVENUE
ASBECON, N.J. 08201
PHONE: (609) 645-7566
HARRY S. HARPER
N.J. A 08900
N.J.P.P. 1103222